




REQUIREMENTS FOR FINISHING BELOW GRADE AREAS.

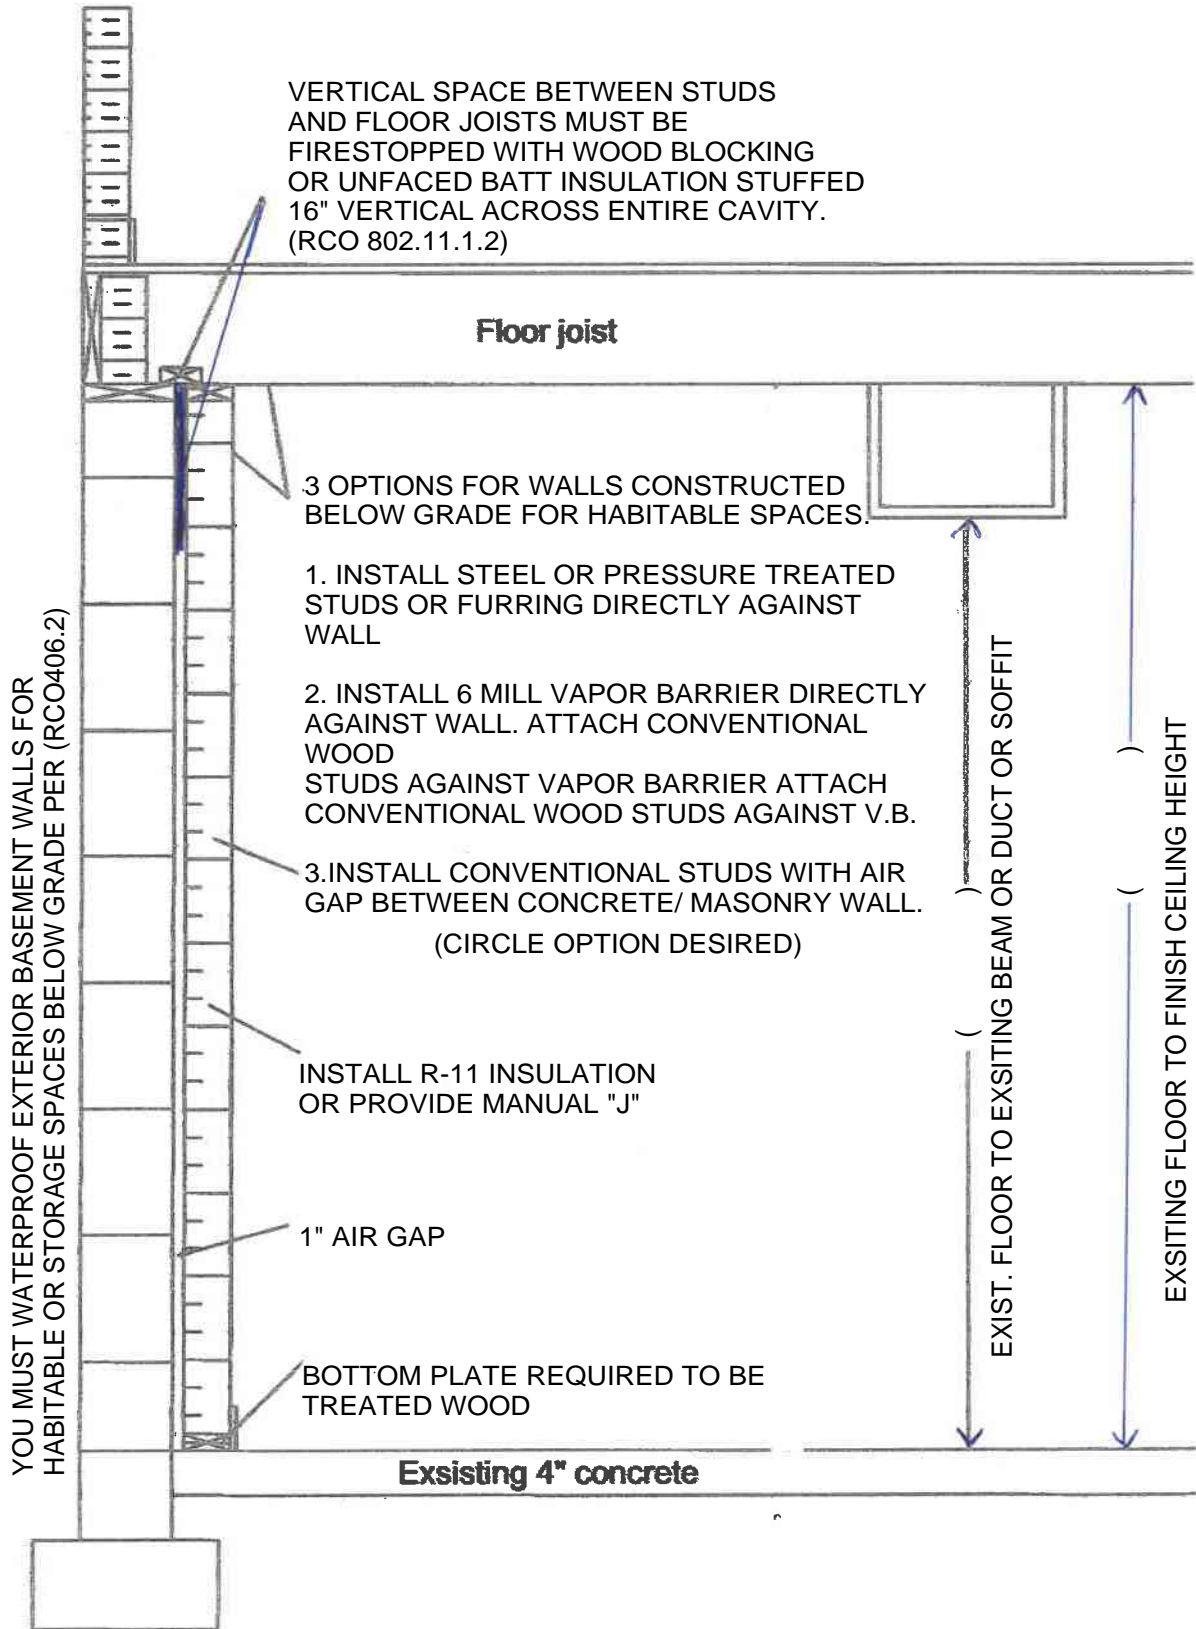

YOU MUST WATERPROOF EXTERIOR BASEMENT WALLS FOR HABITABLE OR STORAGE SPACES BELOW GRADE PER (RCO406.2)

(ALL DIMENSIONS SHALL BE PROVIDED IN FEET AND INCHES (i.e., 6'- 1/2")