


NOTE:
 IF BLDG. IS OVER 36 FT WIDE
 OR EXCEEDS 16' SIDE WALL
 HEIGHT OR HAS ATTIC TRUSS'S
 PLANS MUST BE SEALED BY
 OHIO ARCHITECT OR ENGINEER.

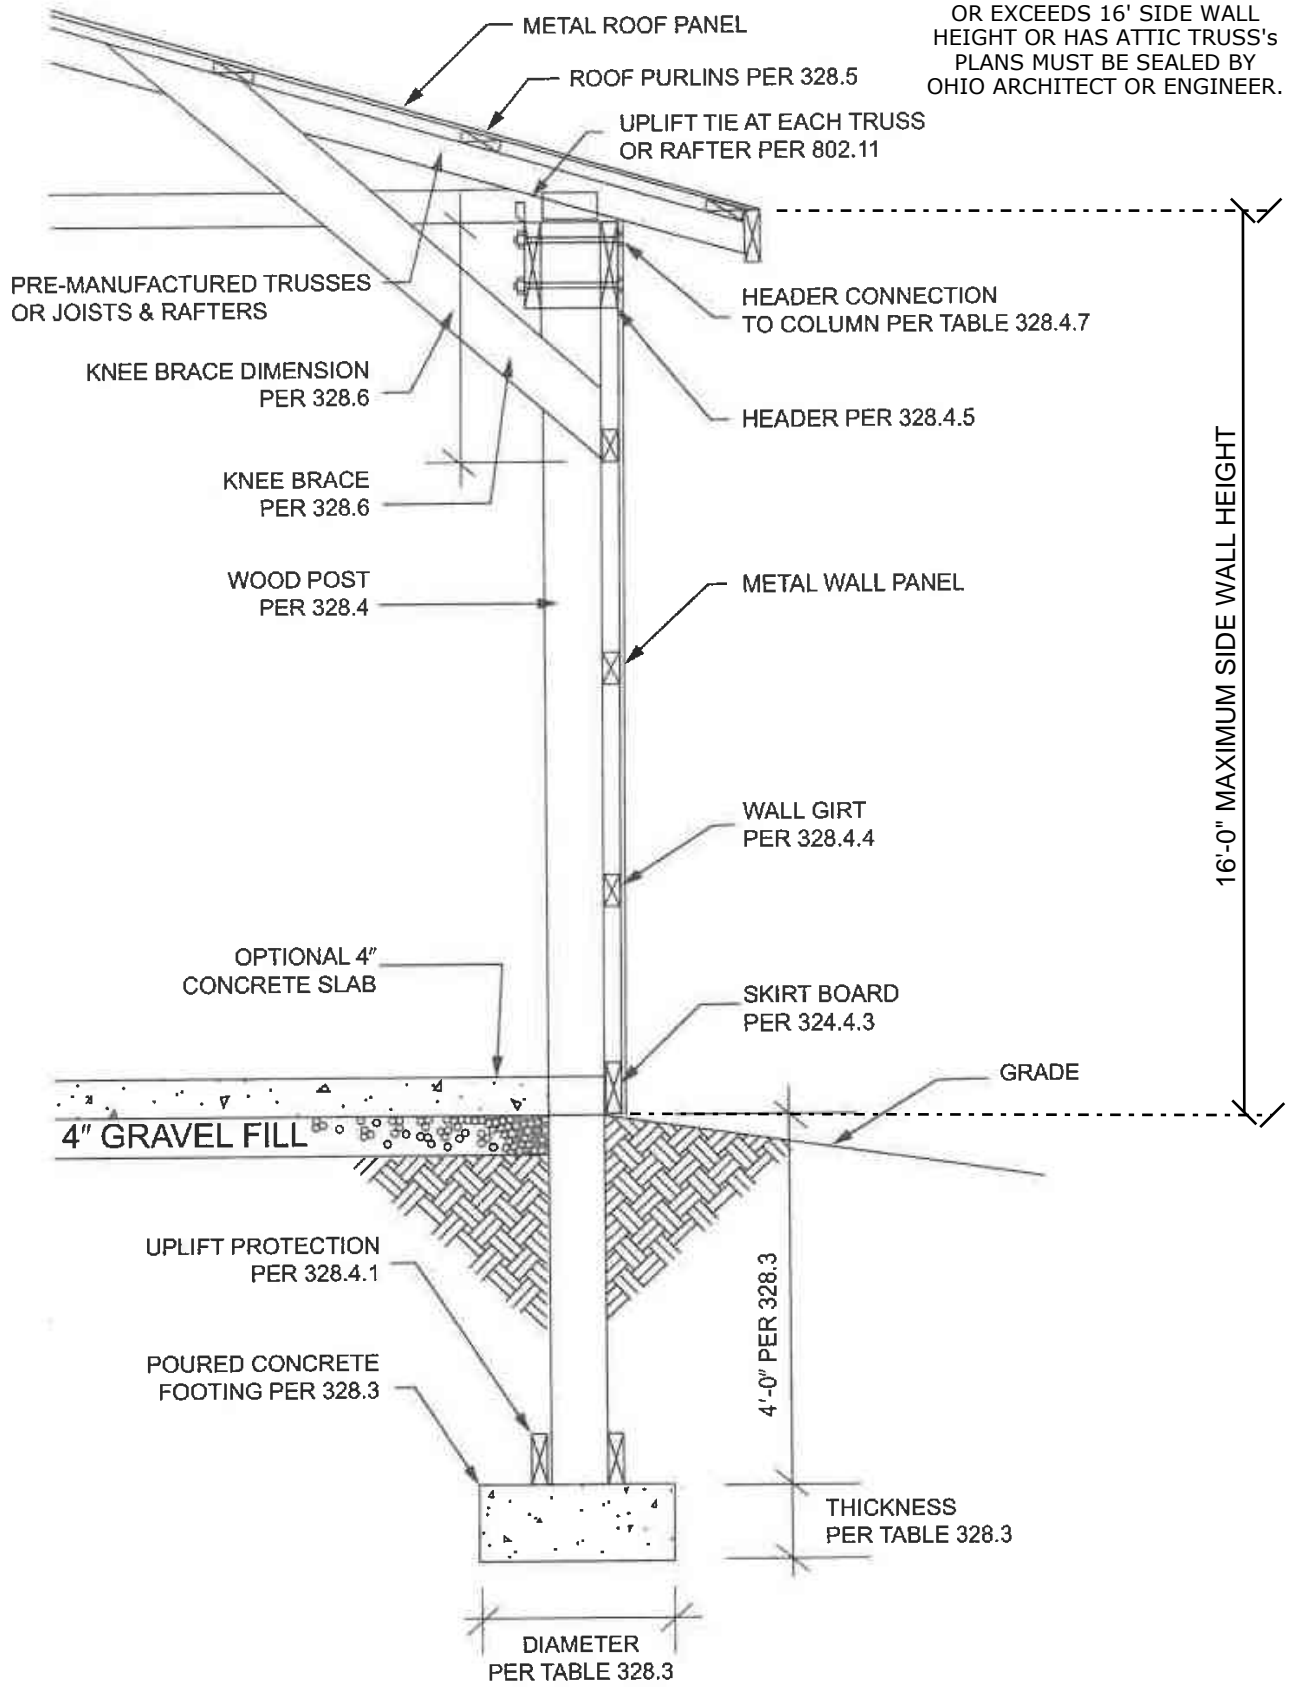

POLE-BARN CROSS SECTION

