


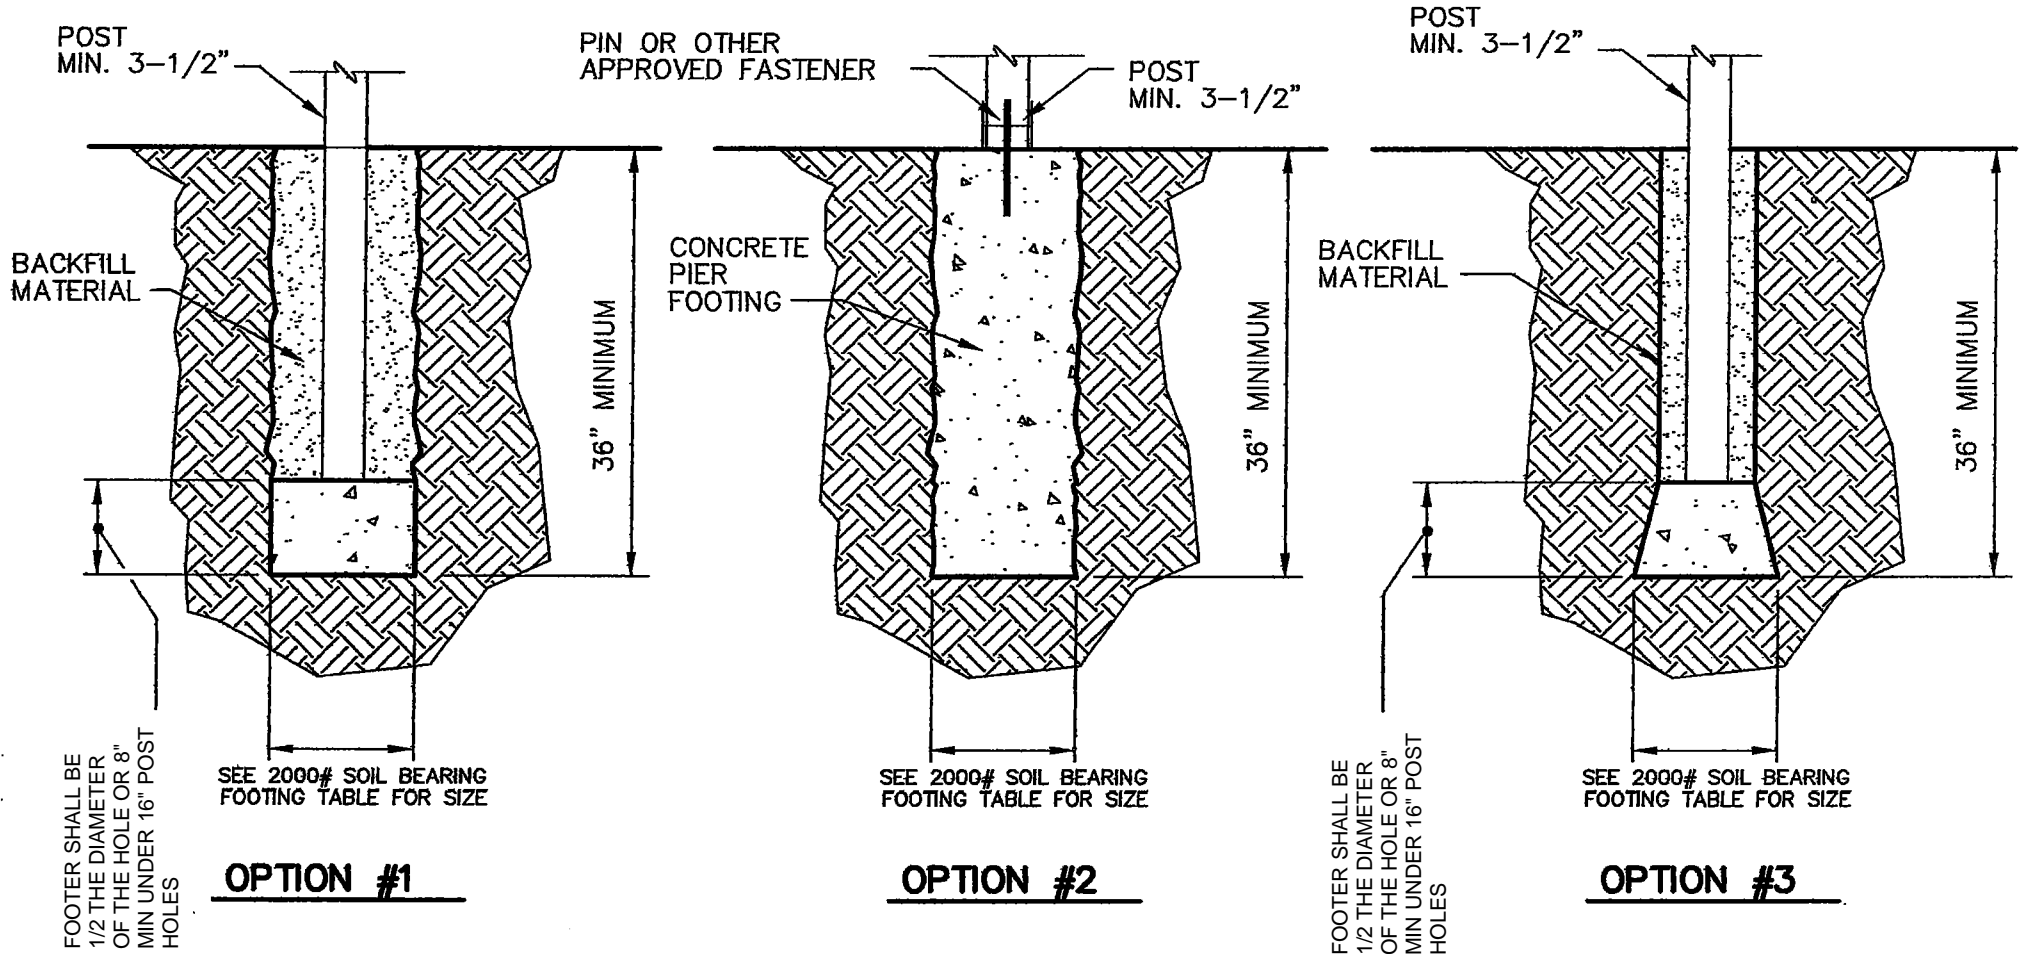

ACCEPTABLE FOOTING TYPES

RCO SECTION 403.5



(CIRCLE DETAIL BEING USED)